




END ELEVATION FACING LAUNDRY

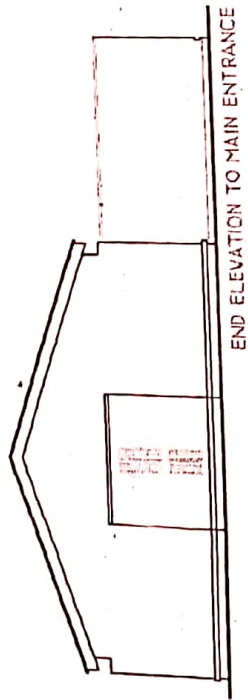

END ELEVATION TO MAIN ENTRANCE

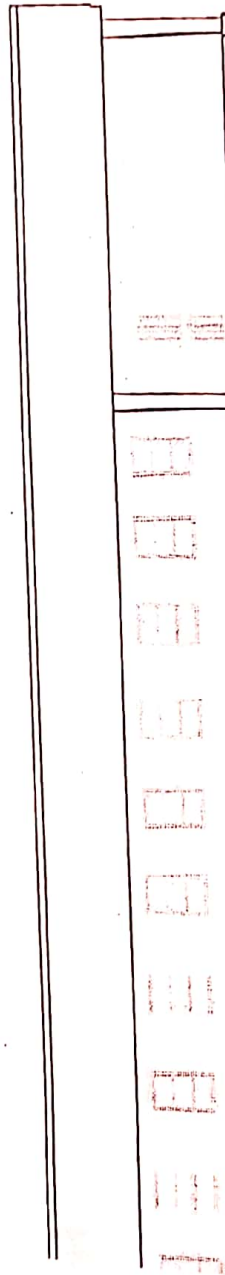

SIDE ELEVATION 1

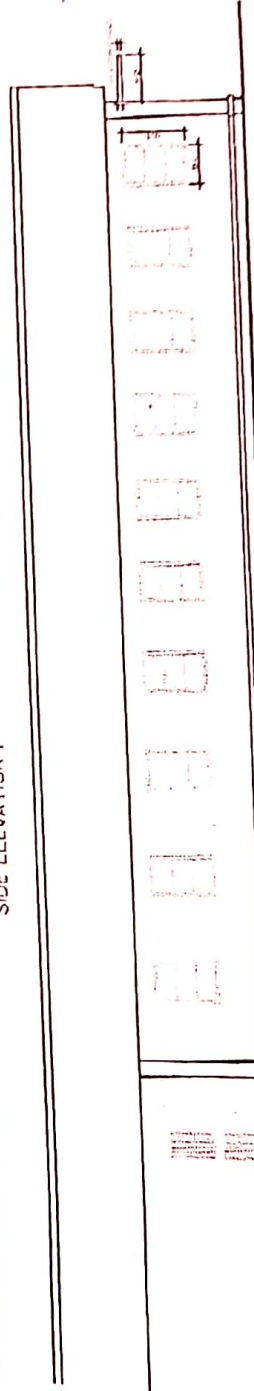

SIDE ELEVATION 2

NOTES

1. CONSULT THE ARCHITECT FOR THE DESIGN OF THE BUILDING AND THE LAYOUT OF THE SITE.
2. THE ARCHITECT IS NOT RESPONSIBLE FOR THE DESIGN OF THE BUILDING AND THE LAYOUT OF THE SITE.
3. THE ARCHITECT IS NOT RESPONSIBLE FOR THE DESIGN OF THE BUILDING AND THE LAYOUT OF THE SITE.

No. DESCRIPTION BY DATE

REVISIONS

MALAWI GOVERNMENT
MINISTRY OF EDUCATION
EDNU

CONSTRUCTION OF G.S.S. HOTEL
KITCHEVA AND MARISSA'S HOUSE

ELEVATIONS

NO.	DESCRIPTION	DATE
1	CONSTRUCTION OF G.S.S. HOTEL	1973
2	CONSTRUCTION OF MARISSA'S HOUSE	1973
3	CONSTRUCTION OF G.S.S. HOTEL	1973
4	CONSTRUCTION OF MARISSA'S HOUSE	1973

CONCRETE SHALL BE OF THE TYPE AND MIXTURE SPECIFIED BY THE ARCHITECT. THE MIXTURE SHALL BE OF THE TYPE AND MIXTURE SPECIFIED BY THE ARCHITECT. THE MIXTURE SHALL BE OF THE TYPE AND MIXTURE SPECIFIED BY THE ARCHITECT.

[illegible]

No.	DESCRIPTION	BY	DATE
-----	-------------	----	------


**MALAYSIAN GOVERNMENT
MINISTRY OF EDUCATION
EDMU**

Full Story

CONSTRUCTION OF GIRLS HOSTELS,
KITCHEN AND MATRON'S HOUSE

January 2, 1998

FLOOR PLAN

 [illegible]

le 1/125

NOTES

1. DO NOT SCALE OFF THIS DRAWING. ALL DIMENSIONS ARE TO BE TAKEN FROM THE DIMENSION LINES AND NOT FROM THE OBJECTS. DIMENSIONS OF MATERIALS SHALL BE AS PER THE SPECIFICATIONS OF THE MATERIALS SUPPLIER. DIMENSIONS OF WORK SHALL BE AS PER THE SPECIFICATIONS OF THE WORKMAN.
2. THE CONTRACTOR IS RESPONSIBLE FOR THE STRUCTURAL STABILITY AND DEFORMATION OF THE WORK.

NO.	DESCRIPTION	BY	DATE
-----	-------------	----	------


REVISIONS

MALAWI GOVERNMENT
MINISTRY OF EDUCATION
EDMU


PROJECT TITLE
CONSTRUCTION OF GIRLS HOSTELS
KITCHEN AND MATRON'S HOUSE

SECTIONS


NO.	DATE	BY	DATE	REVISION
1	10/10/2009	K.W.J. LUNGU	10/10/2009	1
2	10/10/2009	K.W.J. LUNGU	10/10/2009	2
3	10/10/2009	K.W.J. LUNGU	10/10/2009	3
4	10/10/2009	K.W.J. LUNGU	10/10/2009	4
5	10/10/2009	K.W.J. LUNGU	10/10/2009	5
6	10/10/2009	K.W.J. LUNGU	10/10/2009	6
7	10/10/2009	K.W.J. LUNGU	10/10/2009	7
8	10/10/2009	K.W.J. LUNGU	10/10/2009	8
9	10/10/2009	K.W.J. LUNGU	10/10/2009	9
10	10/10/2009	K.W.J. LUNGU	10/10/2009	10

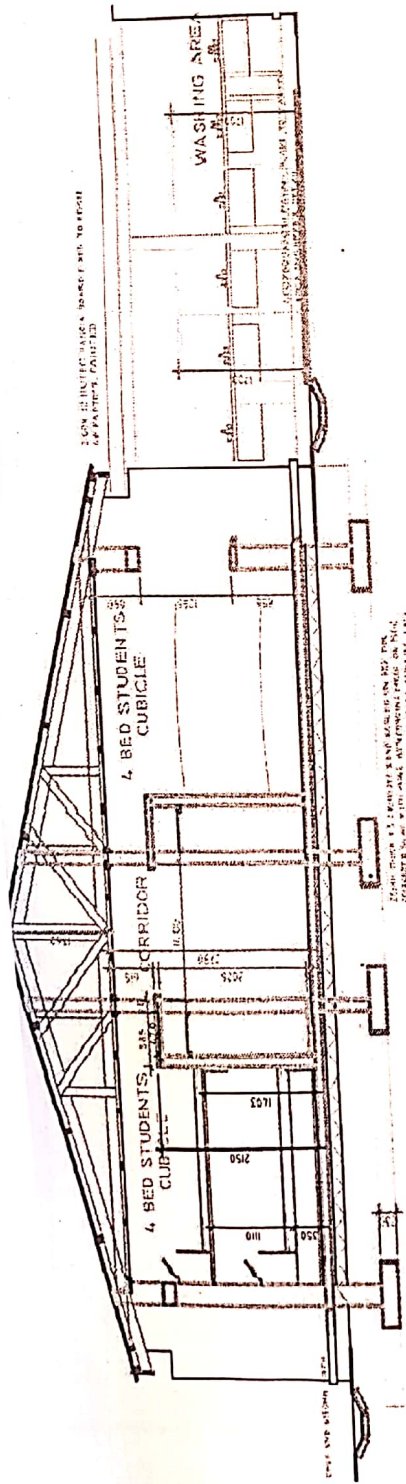

SECTION A-A
Scale 1/75

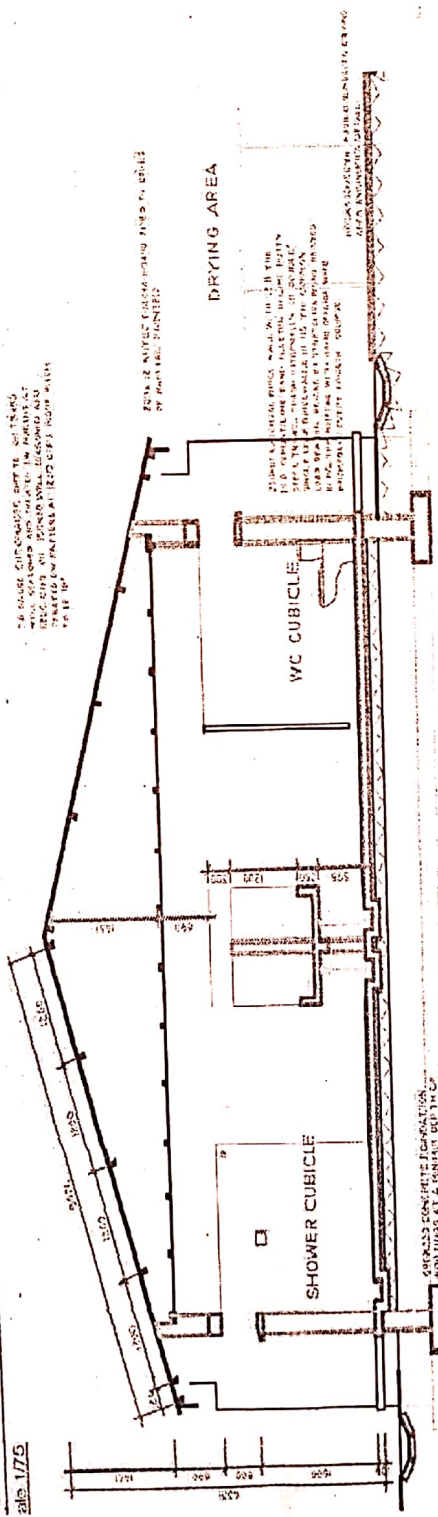

SECTION B-B
Scale 1/75

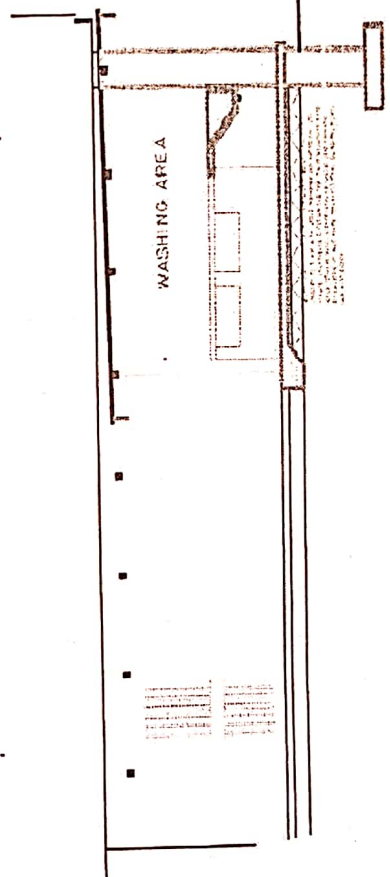

SECTION X-X
Scale 1/75

DO NOT SCALE OFF FROM THIS DRAWING. ALL
CONTACTS MUST CHECK ON SITE. ALL
DIMENSIONS AND INFORMATION PROVIDED
ANY QUESTIONS OR DISCREPANCIES MUST BE
REFERRED TO THE PROJECT ARCHITECT BEFORE
MATERIALS ARE ORDERED OR WORK BEGINS.

2 THE CONTRACTOR IS RESPONSIBLE FOR THE STRUCTURAL STABILITY AND EFFICIENT PERFORMANCE OF HIS/HER WORK.

No.	DESCRIPTION	BY	DATE
1	...	...	...
2	...	...	...
REVISIONS

**NALAWI GOVERNMENT
MINISTRY OF EDUCATION
EDMU**

二、

SECONDARY SCHOOLS STANDARD DRAWINGS

15 JANUARY 2005

HOSTEL SCHEDULES

PROJECT ARCHITECT AL SOMOLA	DATE AUGUST 2018	SCALE AS SHOWN	REVISION NO.
--------------------------------	---------------------	-------------------	--------------

[illegible]

HOSTEL SCHEDULES
SCALE 150