

NOTES

- 1 DO NOT SCALE OFF FROM THIS DRAWING. ALL CONTRACTORS MUST CHECK ON SITE. ALL DIMENSIONS AND INFORMATION PROVIDED. ANY QUERIES OR DISCREPANCIES MUST BE REFERRED TO THE PROJECT ARCHITECT BEFORE MATERIALS ARE ORDERED OR WORK PUT IN HAND.
- 2 THE CONTRACTOR IS RESPONSIBLE FOR THE STRUCTURAL STABILITY AND EFFICIENT PERFORMANCE OF HIS/HER WORK.

No.	DESCRIPTION	BY	DATE
-----	-------------	----	------

REVISIONS



MALAWI GOVERNMENT
BUILDINGS DEPARTMENT
PRIVATE BAG 8 385
LILONGWE 3.


Tel: 01 788 448 Fax 01 788 289 E-mail: buildings.department@malawi.net

PROJECT TITLE
STANDARD DESIGNS FOR PRIMARY
SCHOOL CLASSROOM BLOCK

CLIENT
THE SECRETARY FOR LOCAL
GOVERNMENT, P.O. BOX 30312,
CAPITAL CITY, LILONGWE 3

DRAWING NAME
FLOOR PLAN


DRAWN BY	DATE JULY 2022	SCALE 1:100 ON A3
CHECKED BY	CHIEF ARCH.	D.O.B
PROJECT ARCHITECT	CL/SFB	
FILE NUMBER	DRAWING	REVISION NO. 0000

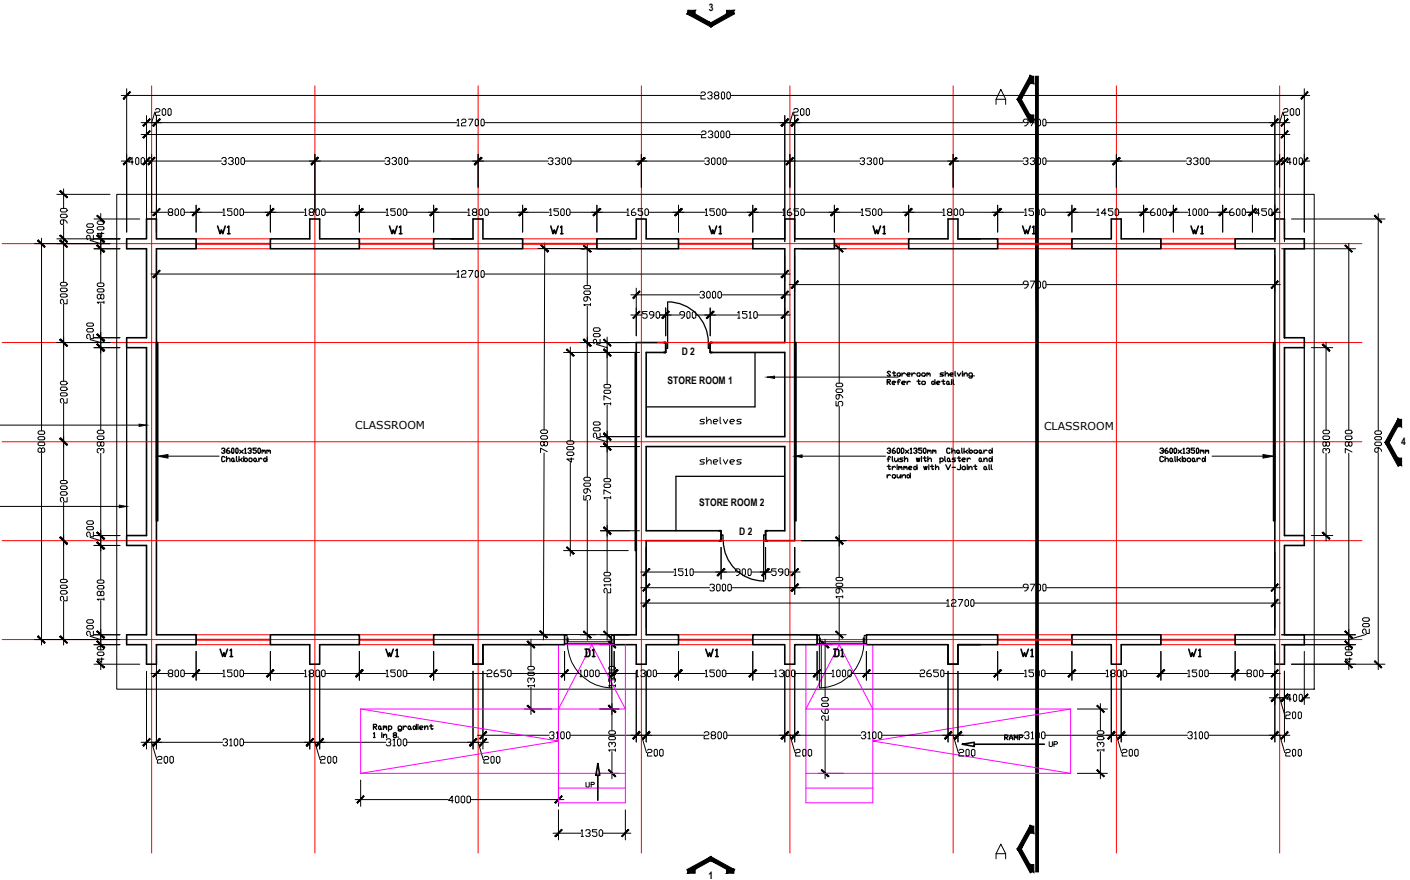

FLOOR PLAN
SCALE 1:100

NOTES

- DO NOT SCALE OFF FROM THIS DRAWING. ALL CONTRACTORS MUST CHECK ON SITE. ALL DIMENSIONS AND INFORMATION PROVIDED. ANY QUERIES OR DISCREPANCIES MUST BE REFERRED TO THE PROJECT ARCHITECT BEFORE MATERIALS ARE ORDERED OR WORK PUT IN HAND.
- THE CONTRACTOR IS RESPONSIBLE FOR THE STRUCTURAL STABILITY AND EFFICIENT PERFORMANCE OF HIS/HER WORK.

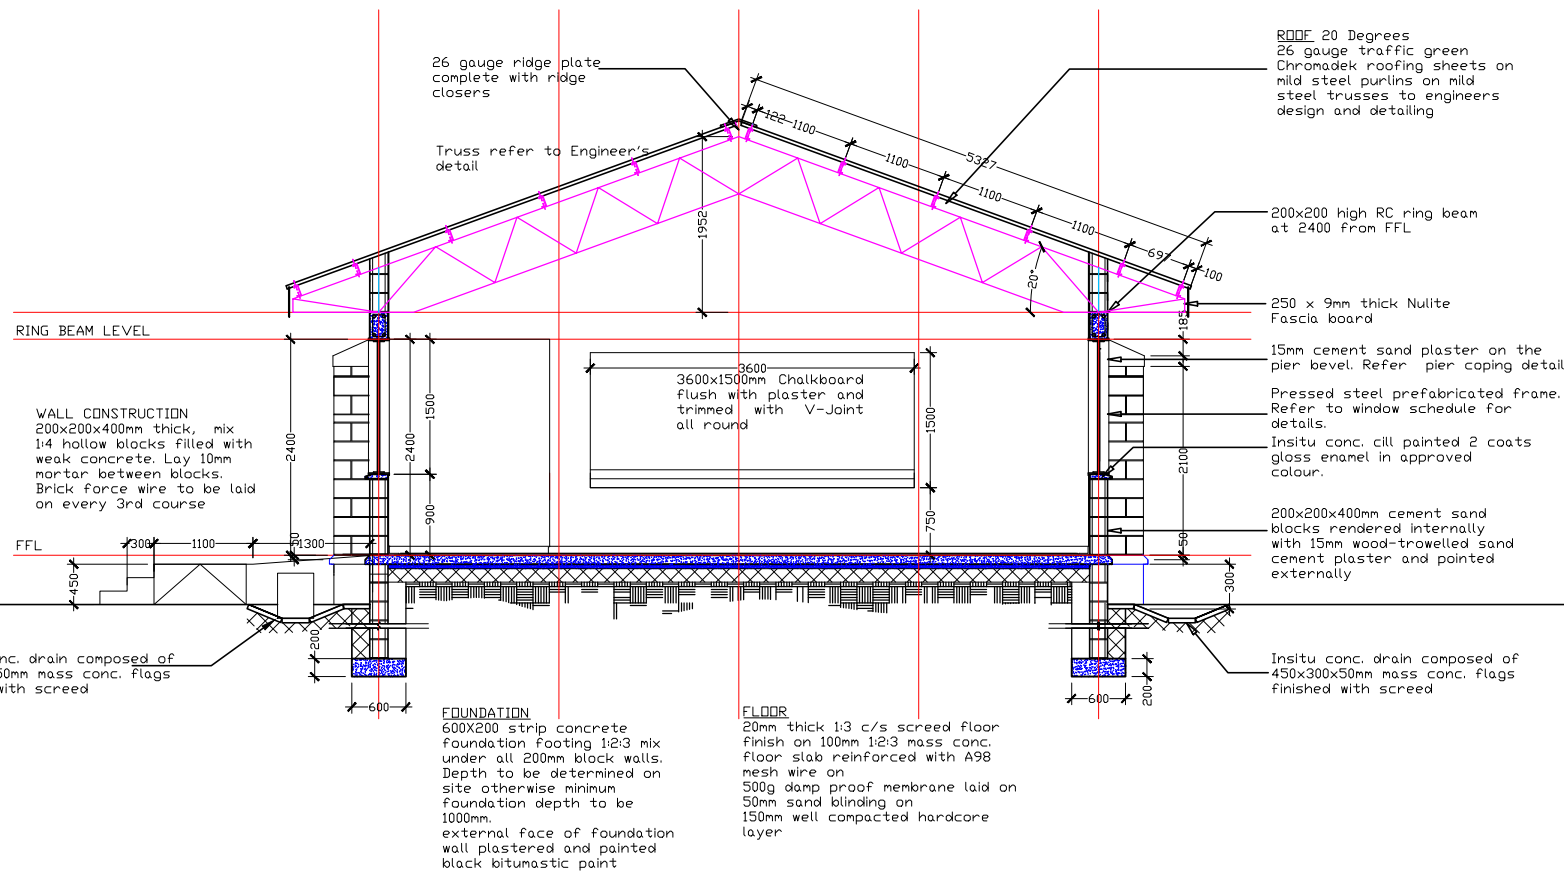

SECTION A-A
SCALE 1:50

REVISIONS



MALAWI GOVERNMENT
BUILDINGS DEPARTMENT
PRIVATE BAG 8 385
LILONGWE 3.


Tel: 01 788 448 Fax 01 788 289 E-mail: buildings.department@malawi.net

PROJECT TITLE
**STANDARD DESIGNS FOR PRIMARY
SCHOOL CLASSROOM BLOCK**


CLIENT
**THE SECRETARY FOR LOCAL
GOVERNMENT, P.O. BOX 30312,
CAPITAL CITY, LILONGWE 3**

DRAWING NAME
SECTION


DRAWN BY	DATE	SCALE
CHECKED BY	CHIEF ARCH.	D.O.B
PROJECT ARCHITECT	CL/SFB	
FILE NUMBER	DRAWING	REVISION NO.
		0000

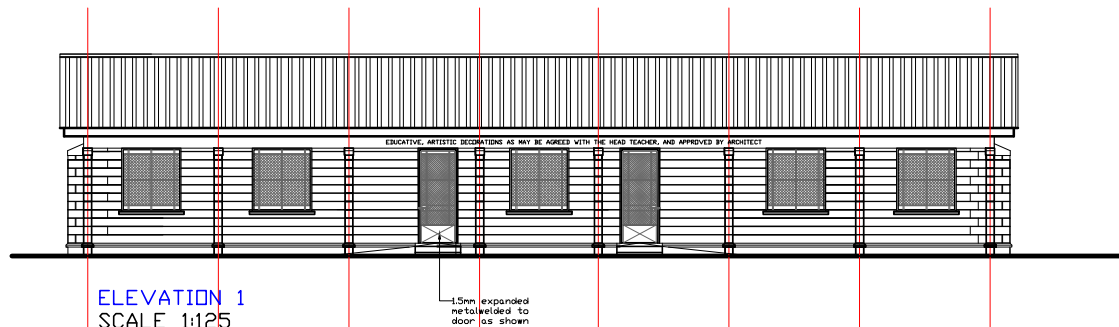


ELEVATION 1
SCALE 1:125

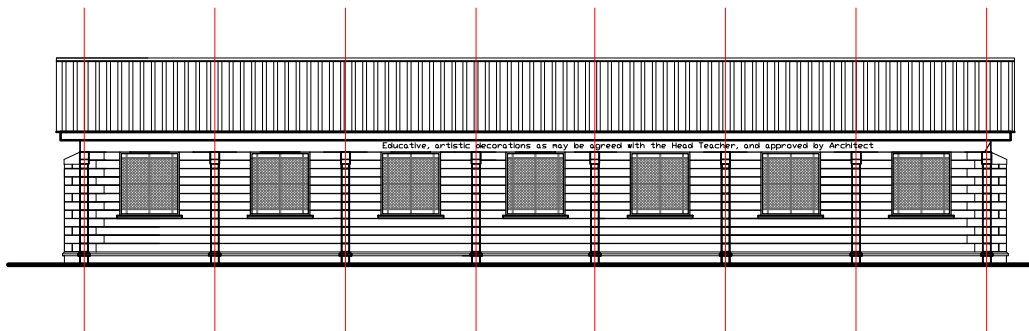

ELEVATION 3
SCALE 1:125

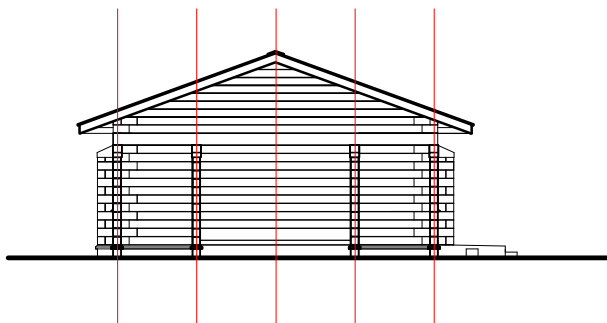

ELEVATION 4
SCALE 1:125

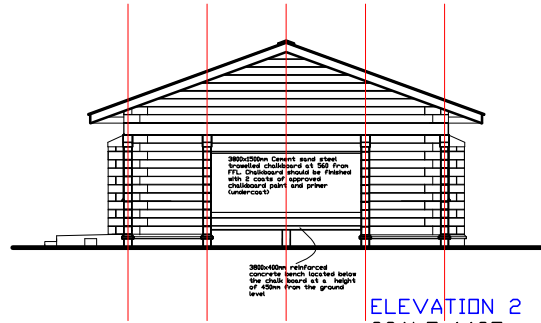

ELEVATION 2
SCALE 1:125

NOTES

- DO NOT SCALE OFF FROM THIS DRAWING. ALL CONTRACTORS MUST CHECK ON SITE. ALL DIMENSIONS AND INFORMATION PROVIDED. ANY QUERIES OR DISCREPANCIES MUST BE REFERRED TO THE PROJECT ARCHITECT BEFORE MATERIALS ARE ORDERED OR WORK PUT IN HAND.
- THE CONTRACTOR IS RESPONSIBLE FOR THE STRUCTURAL STABILITY AND EFFICIENT PERFORMANCE OF HIS/HER WORK.

No.	DESCRIPTION	BY	DATE
-----	-------------	----	------

REVISIONS



MALAWI GOVERNMENT
BUILDINGS DEPARTMENT
PRIVATE BAG 8 385
LILONGWE 3.

Tel: 01 788 448 Fax 01 788 289 E-mail: buildings.department@malawi.net

PROJECT TITLE
STANDARD DESIGNS FOR PRIMARY
SCHOOL CLASSROOM BLOCK


CLIENT
THE SECRETARY FOR LOCAL
GOVERNMENT, P.O. BOX 30312,
CAPITAL CITY, LILONGWE 3

DRAWING NAME
ELEVATIONS

DRAWN BY	DATE	SCALE
CHECKED BY	CHIEF ARCH.	D.O.B
PROJECT ARCHITECT	CL/SFB	
FILE NUMBER	DRAWING	REVISION NO.
		0000

NOTES

- DO NOT SCALE OFF FROM THIS DRAWING. ALL CONTRACTORS MUST CHECK ON SITE. ALL DIMENSIONS AND INFORMATION PROVIDED. ANY QUERIES OR DISCREPANCIES MUST BE REFERRED TO THE PROJECT ARCHITECT BEFORE MATERIALS ARE ORDERED OR WORK PUT IN HAND.
- THE CONTRACTOR IS RESPONSIBLE FOR THE STRUCTURAL STABILITY AND EFFICIENT PERFORMANCE OF HIS/HER WORK.

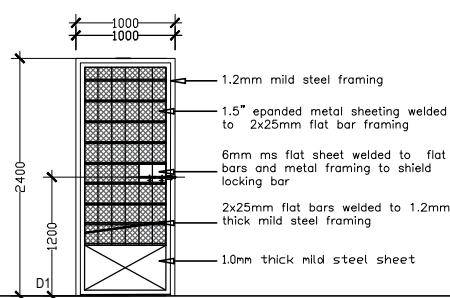


NO. REQUIRED: 2

LOCATION: External doors

FRAMES: 1.2mm mild steel

DOORS: Purpose made steel frame with expanded metal infill

FINISH: Painted 2 coats gloss enamel on primer

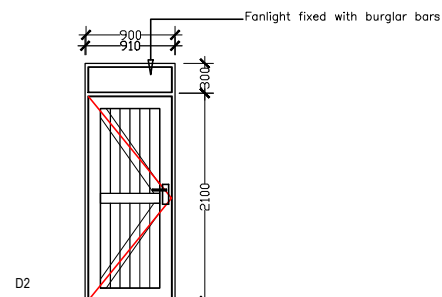

NO. REQUIRED: 2


LOCATION: Store room

FRAMES: 1.2mm mild steel

DOORS: FLBB glulam door

FINISH: Painted 2 coats gloss enamel on primer

IRONMONGERY: UNION 3 lever notice lock

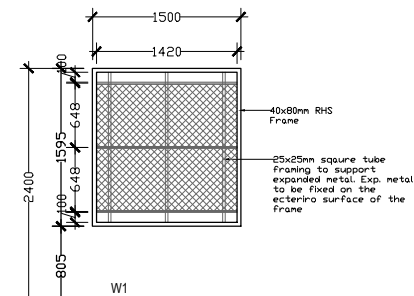

NO. REQUIRED: 12

LOCATION: Classroom

FRAMES: 1.2mm mild steel

INFILL: 15' expanded metal sheeting welded to 25x25mm flat bar framing

SILLS: Conc. cills precast in steel moulds painted 3 coats gloss enamel in approved color.

DOOR & WINDOW SCHEDULE

SCALE 1:50

REVISIONS



MALAWI GOVERNMENT
BUILDINGS DEPARTMENT
PRIVATE BAG 8 385
LILONGWE 3.

Tel: 01 788 448 Fax 01 788 289 E-mail: buildings.department@malawi.net

PROJECT TITLE

STANDARD DESIGNS FOR PRIMARY
SCHOOL CLASSROOM BLOCK

CLIENT

THE SECRETARY FOR LOCAL
GOVERNMENT, P.O. BOX 30312,
CAPITAL CITY, LILONGWE 3

DRAWING NAME

DOOR & WINDOW SCHEDULE

DRAWN BY	DATE	SCALE
	JULY 2022	1:50 ON A3
CHECKED BY	CHIEF ARCH.	D.O.B
PROJECT ARCHITECT	CL/SFB	
FILE NUMBER	DRAWING	REVISION NO.
		0000

NOTES

- 1 DO NOT SCALE OFF FROM THIS DRAWING. ALL CONTRACTORS MUST CHECK ON SITE. ALL DIMENSIONS AND INFORMATION PROVIDED. ANY QUERIES OR DISCREPANCIES MUST BE REFERRED TO THE PROJECT ARCHITECT BEFORE MATERIALS ARE ORDERED OR WORK PUT IN HAND.
- 2 THE CONTRACTOR IS RESPONSIBLE FOR THE STRUCTURAL STABILITY AND EFFICIENT PERFORMANCE OF HIS/HER WORK.

No.	DESCRIPTION	BY	DATE
-----	-------------	----	------

REVISIONS



MALAWI GOVERNMENT
BUILDINGS DEPARTMENT
PRIVATE BAG 8 385
LILONGWE 3.

Tel: 01 788 448 Fax 01 788 289 E-mail: buildings.department@malawi.net





PROJECT TITLE
STANDARD DESIGNS FOR PRIMARY
SCHOOL CLASSROOM BLOCK

CLIENT
THE SECRETARY FOR LOCAL
GOVERNMENT, P.O. BOX 30312,
CAPITAL CITY, LILONGWE 3

DRAWING NAME

DETAILS

DRAWN BY	DATE	SCALE
CHECKED BY	CHIEF ARCH.	D.O.B
PROJECT ARCHITECT	CL/SFB	
FILE NUMBER	DRAWING	REVISION NO.
		0000

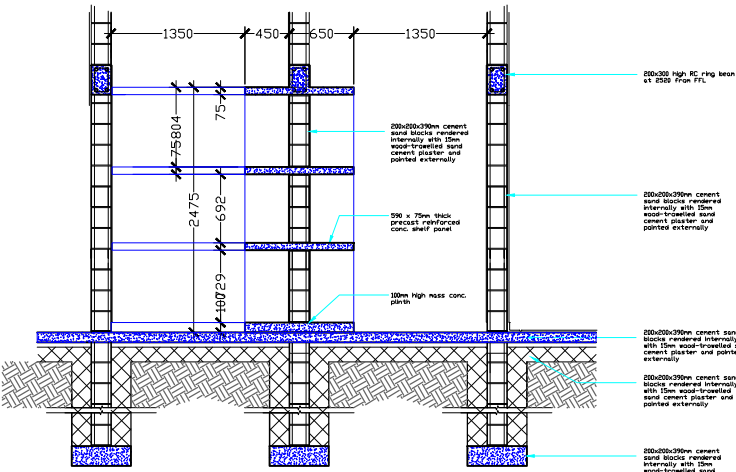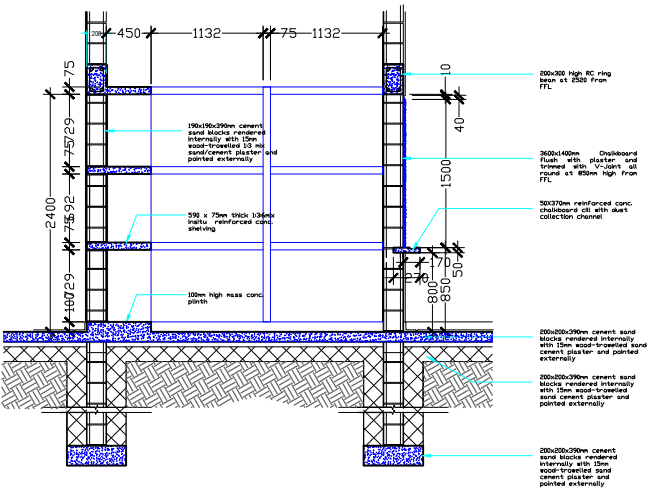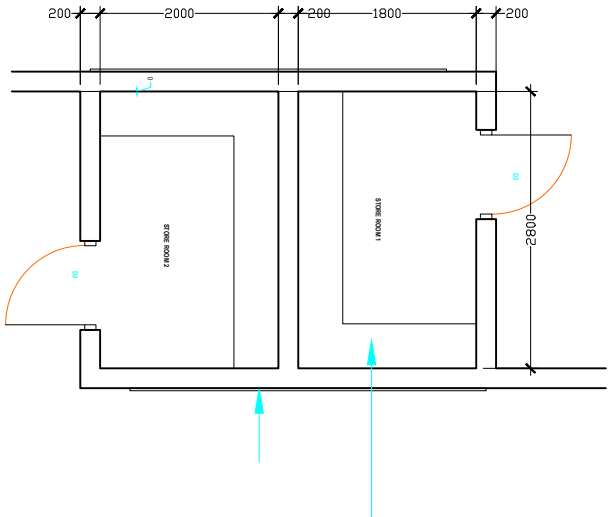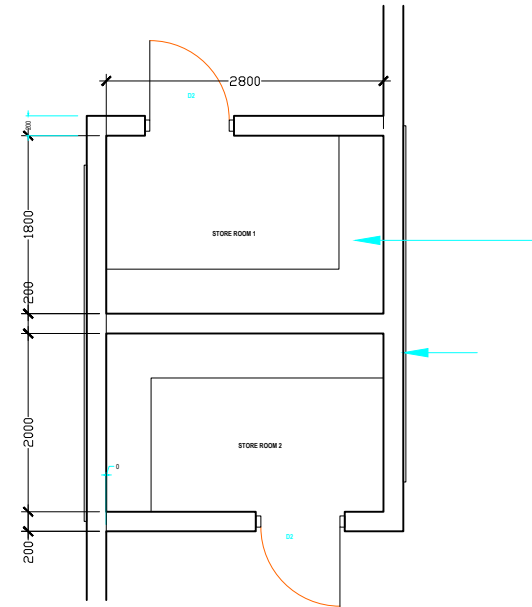

STOREROOM DETAILS
SCALE 1:50