

NOTES

NO. DESCRIPTION BY DATE

REVISIONS



MINISTRY OF LOCAL GOVERNMENT
AND URBAN DEVELOPMENT
MALAWI

ESTIMATED BUDGETARY COST: K1,000,000.00

THE ARCHITECT
MINISTRY OF LOCAL GOVERNMENT
AND URBAN DEVELOPMENT
MALAWI




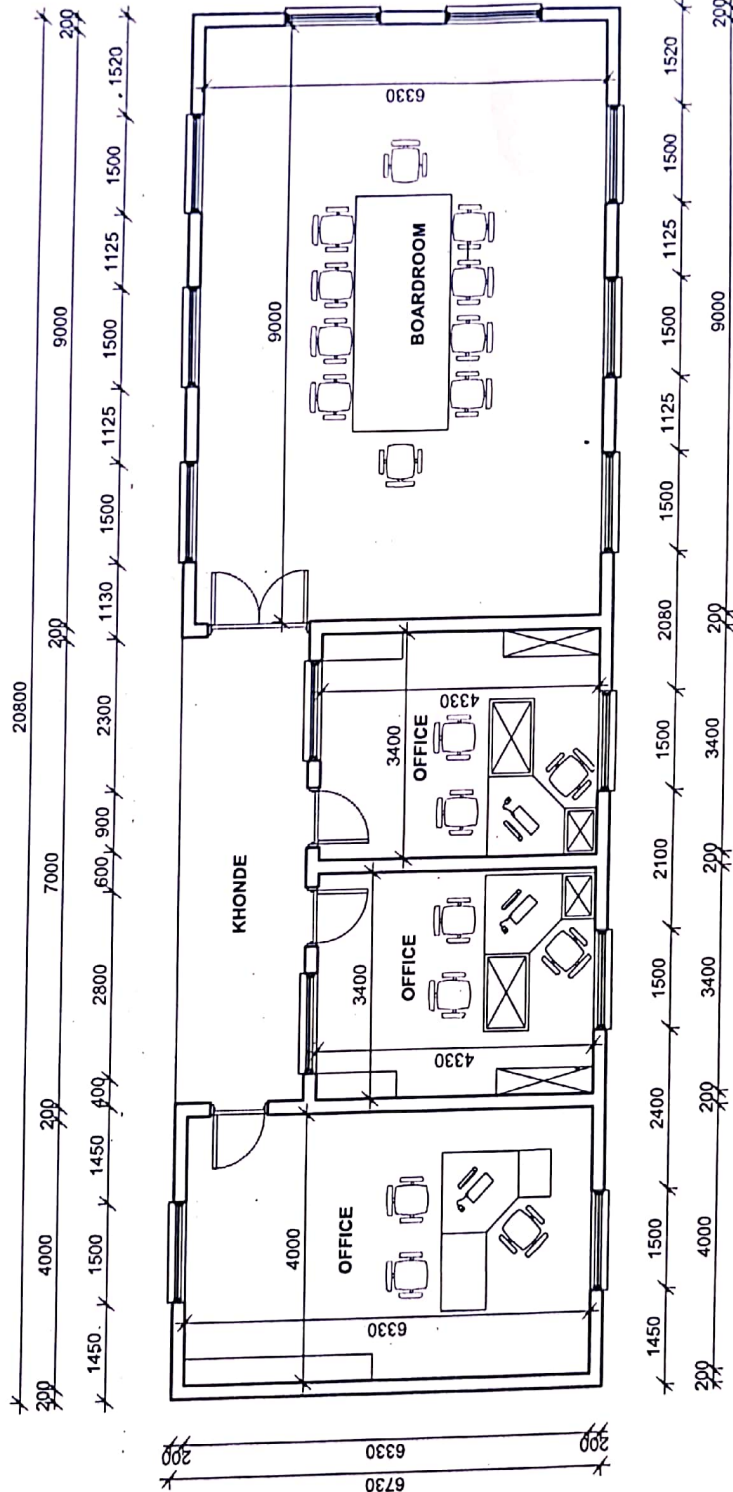

FLOOR PLAN



GUTTER
150x150 uPVC gutter to manufacturers detail

WALLS
200mm thick hollow block walls in stretcher bond in 1:4 c/s mortar. Provide brick force wire every second course.


10


FLOOR:

- 30mm cement sand screed on
- 100mm thick concrete slab with A142
- reinforcing wire mesh 1:2:4 mix on
- 500g Polythene damp proof membrane
- on 40mm sand blinding laid over 150mm well consolidated
- hardcore on well rammed earth.
- Slab recessed as ant check.
- Apply ant poison solution on sand blinding

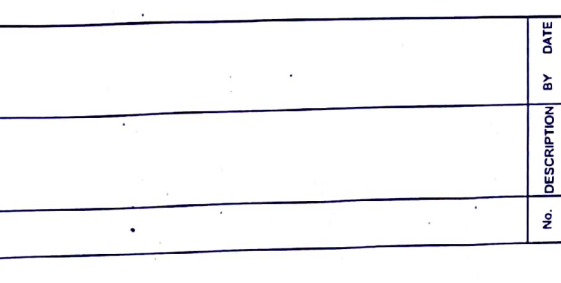


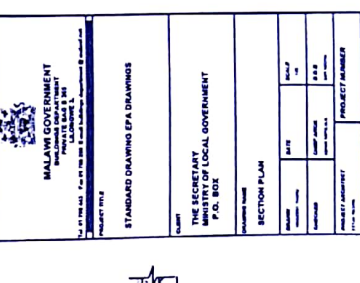[illegible]

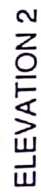

ELEVATIONS Scale 1/100

[illegible]

[illegible]

REVISIONS			
No.	DESCRIPTION	BY	DATE


MALAWI GOVERNMENT
BUILDINGS DEPARTMENT
PRIVATE BAG 8 345
L.S. ONGWE 2.

PROJECT TITLE	EXTENSION PLANNING AREA(EPA)

**THE MINISTRY OF LOCAL
GOVERNMENT**

TYPICAL SECTION


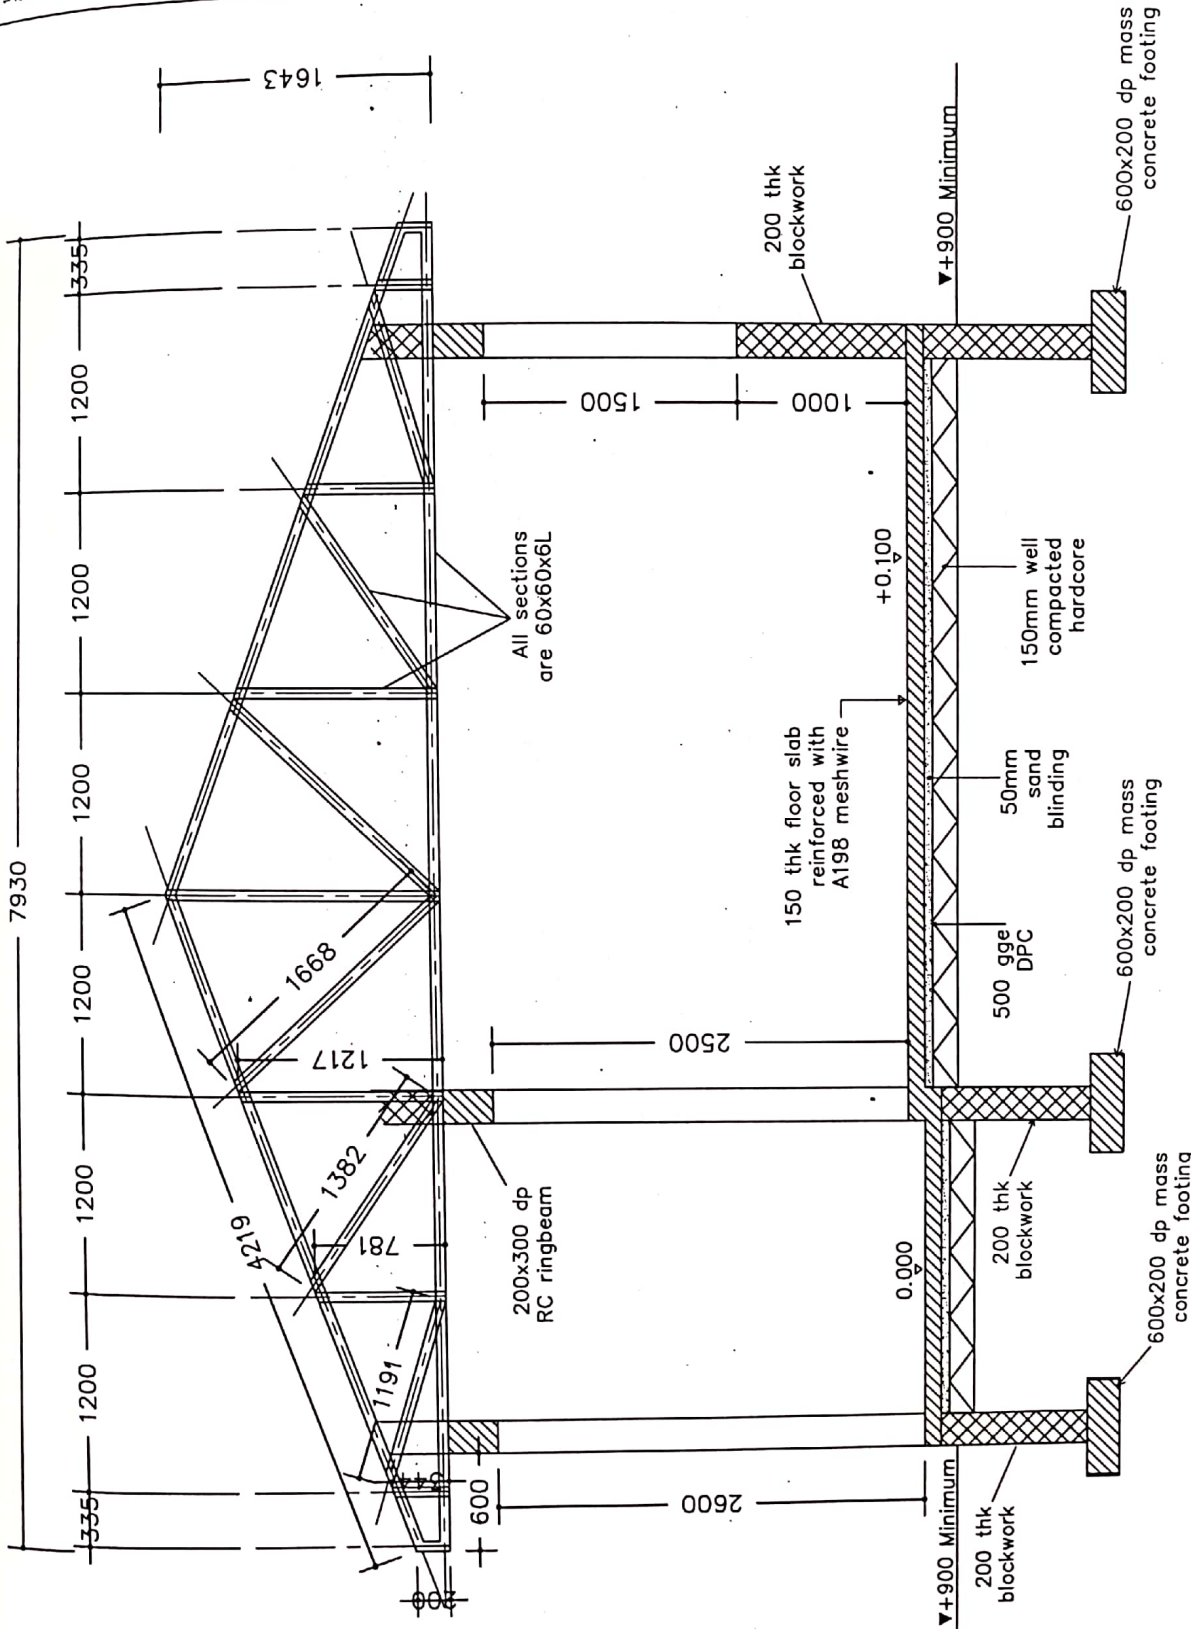

E.P.A (ELECTRICAL)

NOTES


No.	DESCRIPTION	BY	DATE
-----	-------------	----	------

REVISIONS



MALAWI GOVERNMENT




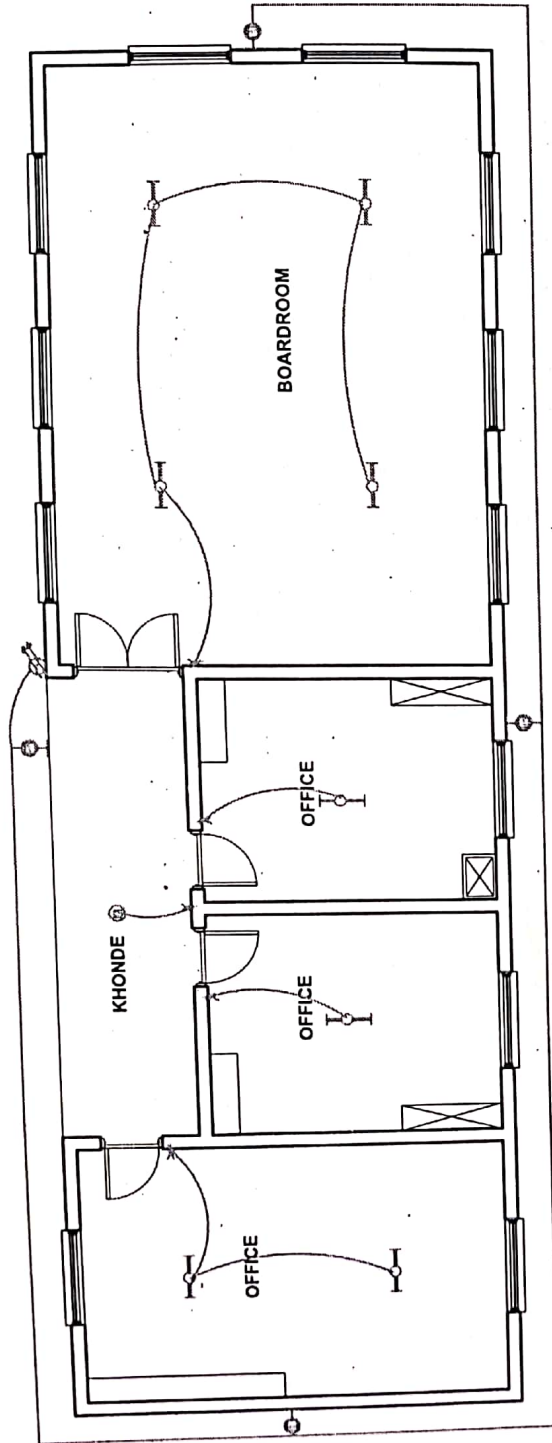

LIGHTING

No. DESCRIPTION BY DATE

REVISIONS




REVISIONS
REVISIONS
